



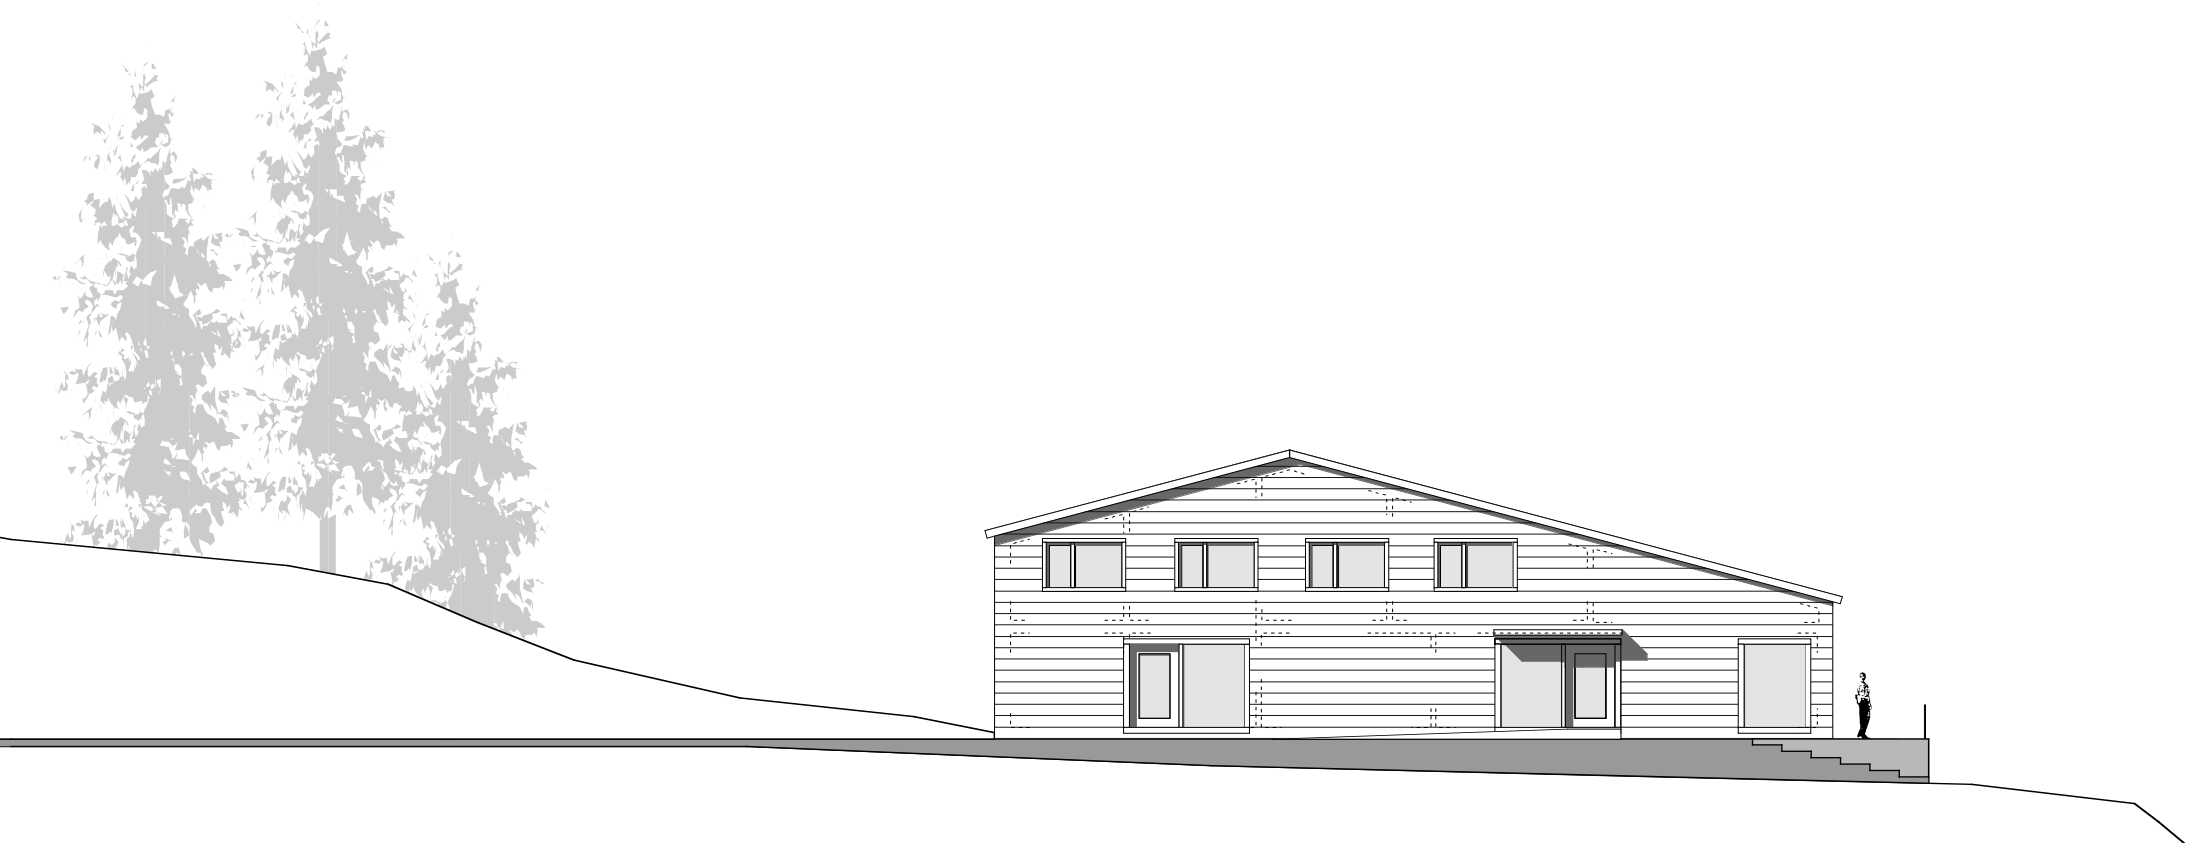

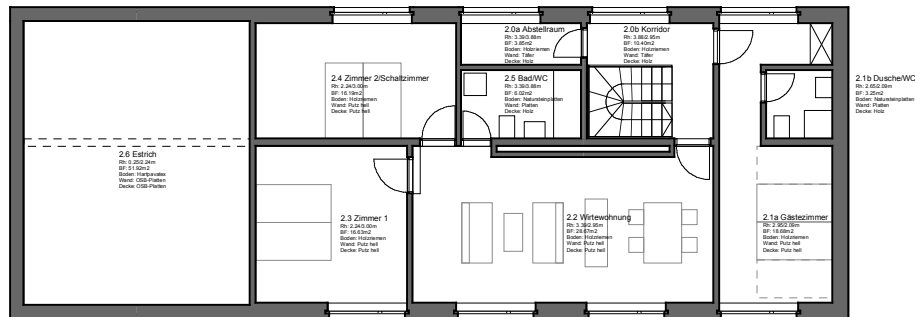





Christian Meier Architekt
Müstliweg 10, 8592 Uttwil
Tel: 071 463 74 73
Fax: 071 463 74 72
mail: meier_ch@bluewin.ch

tgea muntsulej, mathon
Obergeschoss 1:200

Dat: 07.10.03

